



Grove Lane

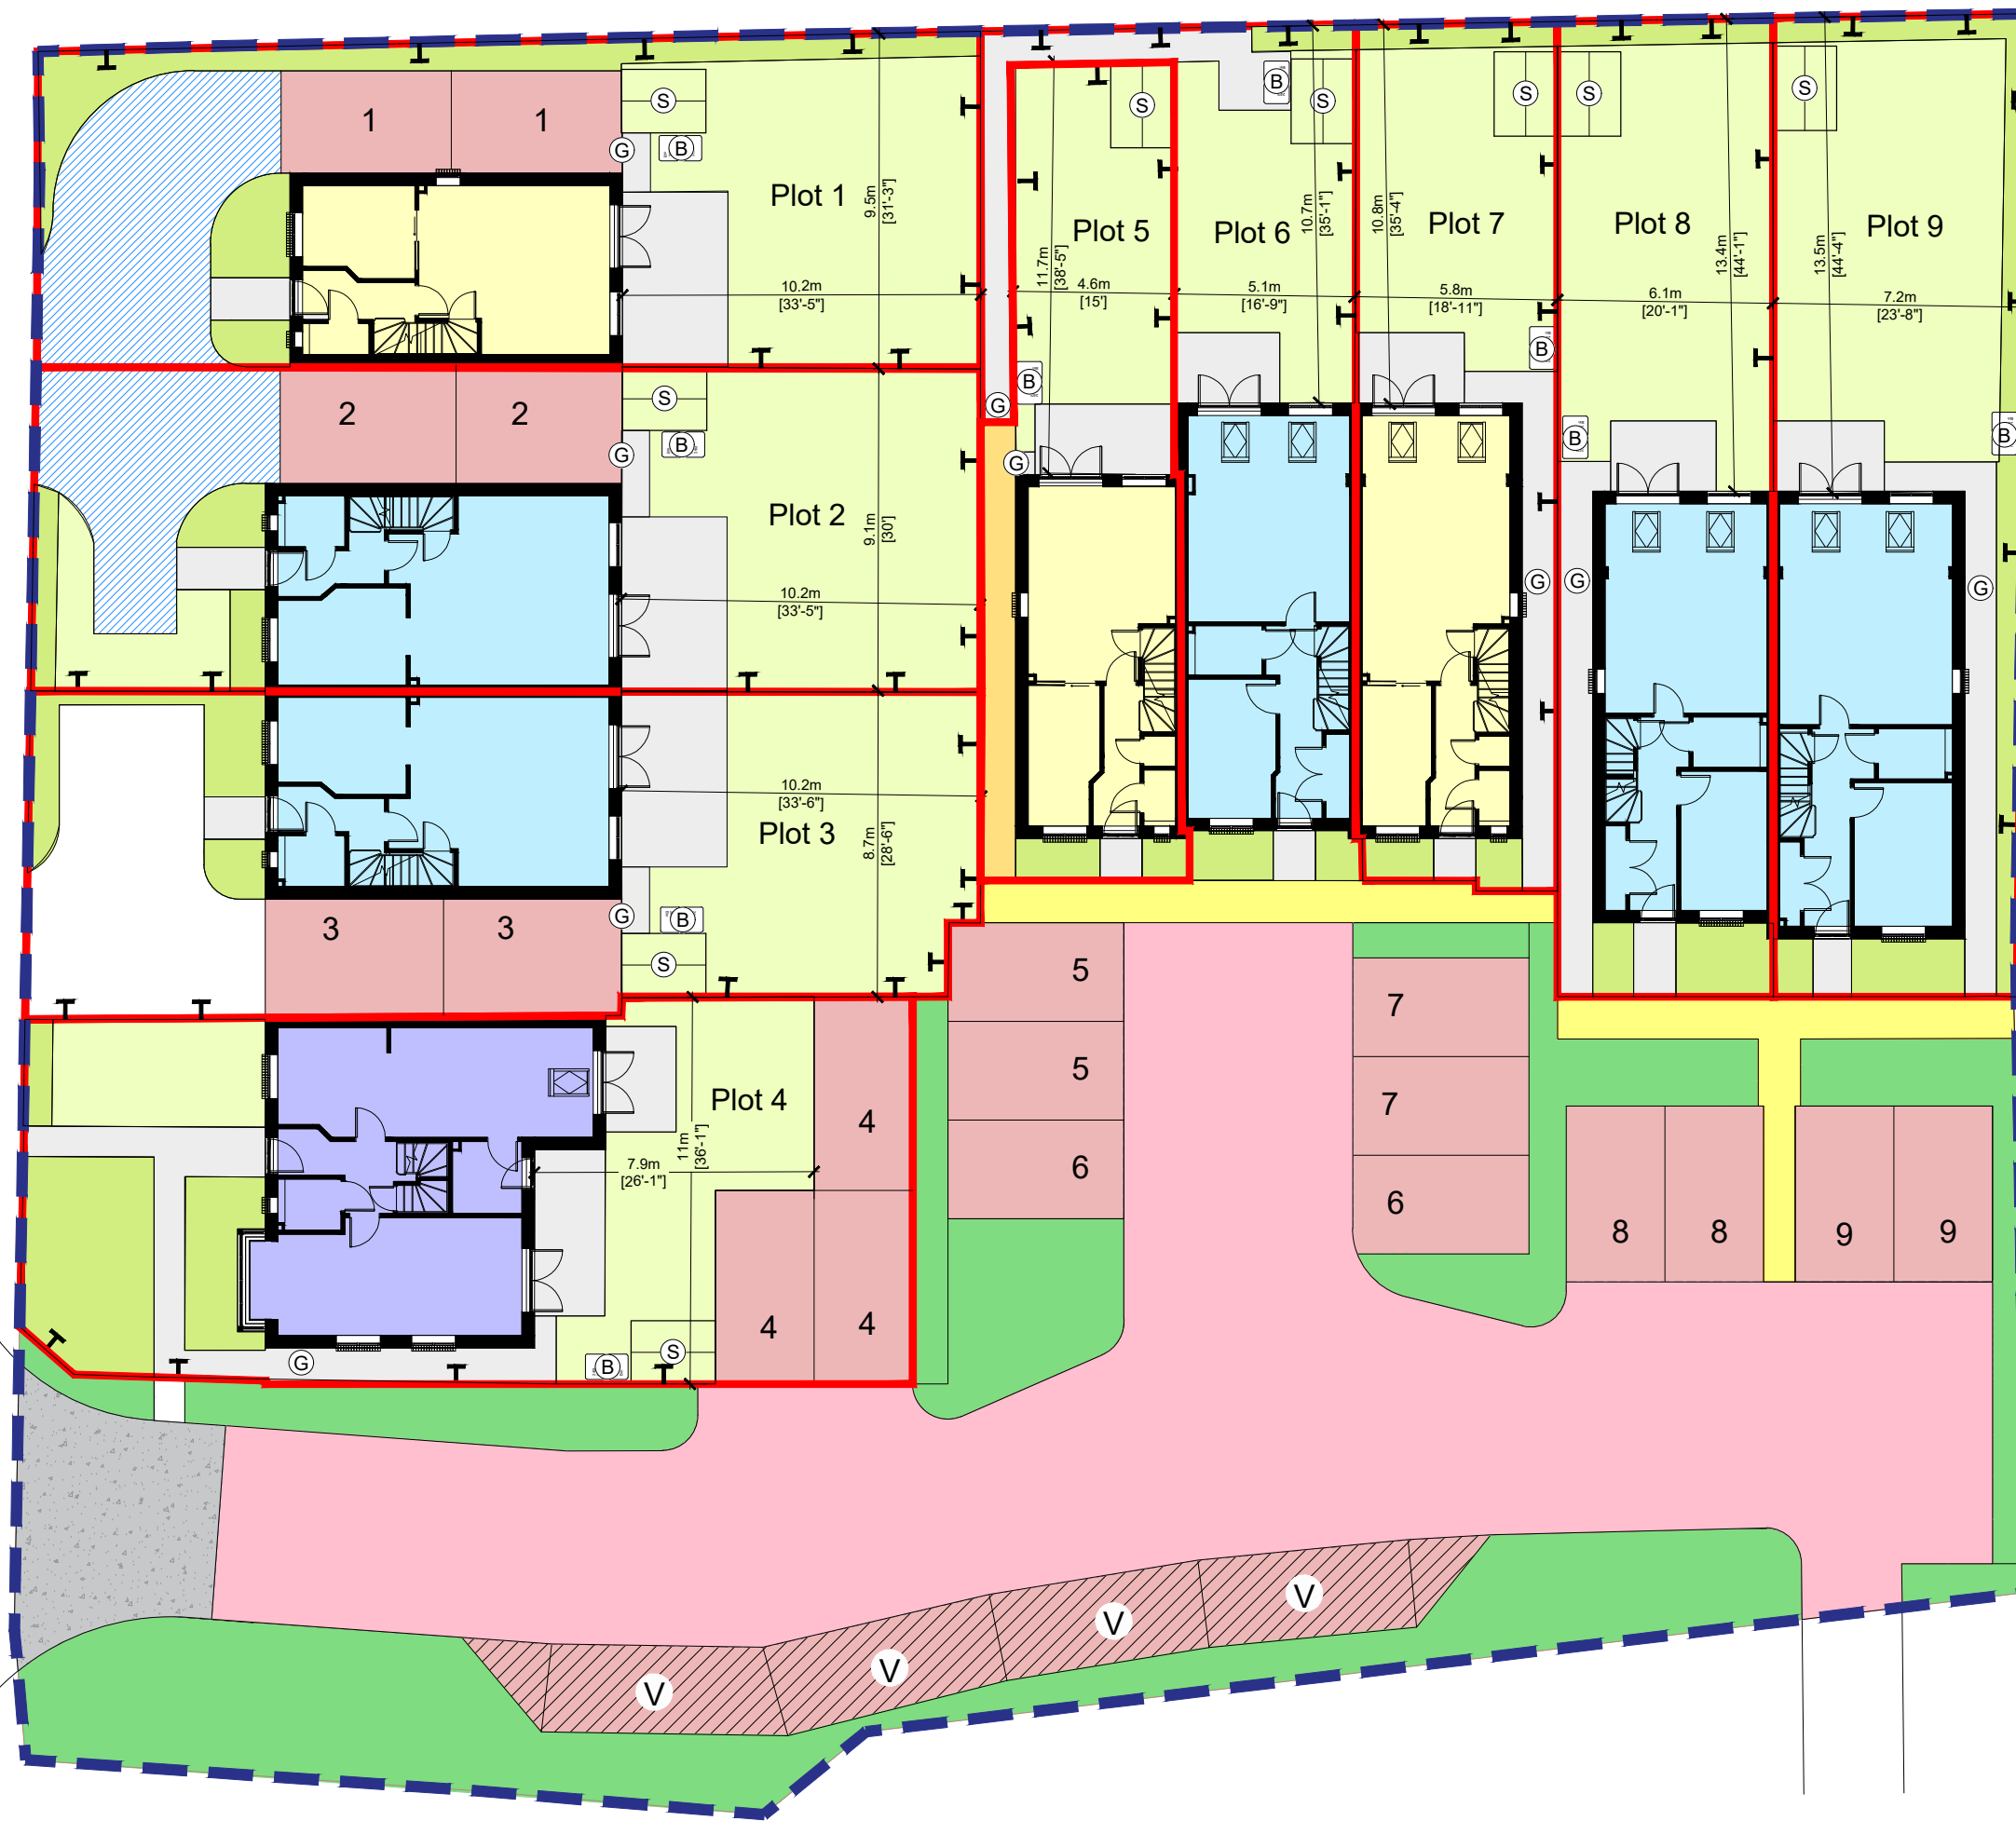

SALES PLAN KEY

- Site boundary
- Plot Boundary
- Parking by plot
- Visitor parking
- Communal landscaped areas
- Shared access
- Shared private footpath
- Communal footpath
- Private grass area
- Private planted area
- Paved areas
- 2 Bed houses
- 3 Bed houses
- 4 Bed houses
- Bin Storage
- Shed
- Gate

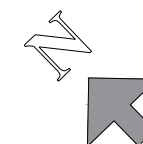

Rev	Date	Revision Details	mh	cb
P1	13.03.23	Revised as comments		

ECE Architecture
 London: 76 Great Suffolk Street, London, SE1 0BL
 T 0207 928 2773 E london@ecearchitecture.com
 Sussex:
 Bristol:

Client's Name
Bourne Homes Limited

Job Title
The Orchards, Grove Lane, Great Kimble

Drawing Title
Overall Sales Plan

Scale
1:100 @ A1 / 1:200 @ A3

Drawn	Checked	Date
mh	jbro	20.02.23

Job No	Drawing No	Rev
7038	0005	

Status
PRELIMINARY